

THE STORY OF THE LITTLE ANGLERFISH

International Touring Pack



PRODUCCIONES
VIESQUESWOOD

Producciones Viesqueswood

Technical rider, stage plans and production information for international touring.

Technical Rider

The Story of the Little Anglerfish

Company: Producciones Viesqueswood

Running time: 90 minutes

Audience: Recommended for ages 8+

Touring company: 4 performers

1. General Information

An original family theatre performance combining live acting, puppetry, music, projections and visual theatre. The production is designed for frontal audiences and can be presented in proscenium theatres or black box venues.

2. Stage Requirements

- Minimum stage size: 6 m (W) × 5 m (D) × 5 m (H)
- Black stage preferred.
- Projection screen upstage.
- Frontal audience.
- Wing access on both sides.

3. Scenic Elements

- Two modular scenic side panels with removable aquatic fabrics and decorations.
- Projection screen.
- Central playing area between both panels.
- Actors enter and exit from both wings.
- Some scenes take place among the audience.

4. Lighting

- Approx. 8 lighting states plus specials.
- Adaptable lighting design depending on venue.
- Venue lighting equipment preferred.
- DMX lighting console required. Alternative control via Q Light Controller + ArtNet is available.
- Projection mapping available using Resolume Arena when required.

5. Sound & Video

- Playback from company laptop using Multiplay.
- Video playback / mapping using Resolume Arena.
- Stereo PA supplied by venue.
- 3.5 mm stereo mini-jack or DI input.
- OSC communication available for lighting integration.

6. Timing

Get-in: 1 hour

Technical set-up: 1 hour

Technical run-through: 1 hour

Performance: 90 minutes

Get-out: 1 hour

7. Stage Plan (schematic)

[Projection Screen]

[Left Scenic Panel] PLAYING AREA [Right Scenic Panel]

 Main acting space

Audience (frontal)

8. Front View (schematic)

Projection screen upstage.

Two scenic panels positioned left and right.

Central acting area between both scenic units.

9. Lighting Reference

The lighting layout follows the attached lighting plan provided by the company.

Lighting Plan

THE STORY OF THE LITTLE ANGLERFISH

Lighting Plan

Producciones Viesqueswood

Running time: 90 min
Audience: 8+
Company: 4 performers

LEGEND

- PC 1kW PC Spotlight
- PR Profile / Ellipsoidal
- FR Fresnel
- PAR PAR 64 (MFL)
- LED LED PAR / Wash
- FOH Front of House Light

NOTES


- All fixtures to be supplied by the venue.
- Lighting design is adaptable to different theatre spaces.
- Approx. 8 atmospheres + specials.
- Follow spot if available.

MINIMUM STAGE


Width: 6 m
Depth: 5 m
Height: 5 m

Scale: 1:50

Rev. 1.0 | May 2024

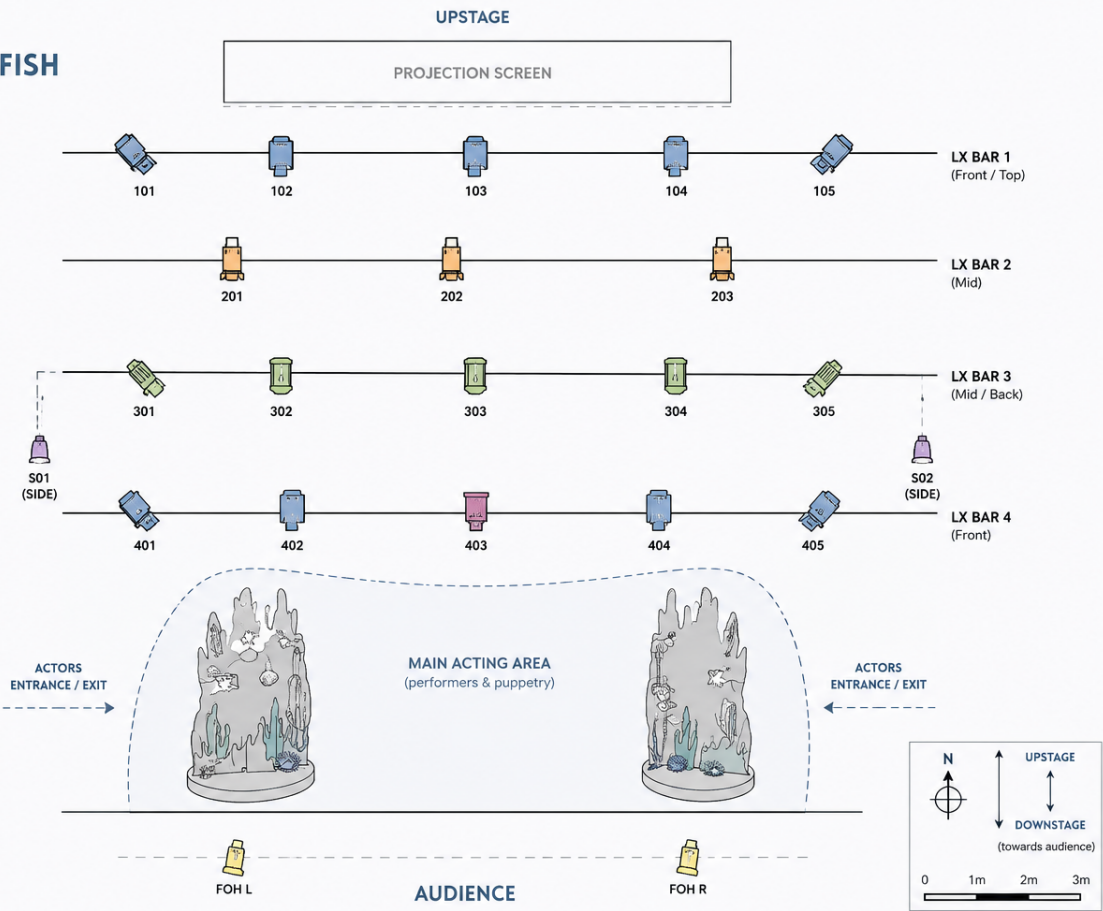

Stage Plan (Top View)

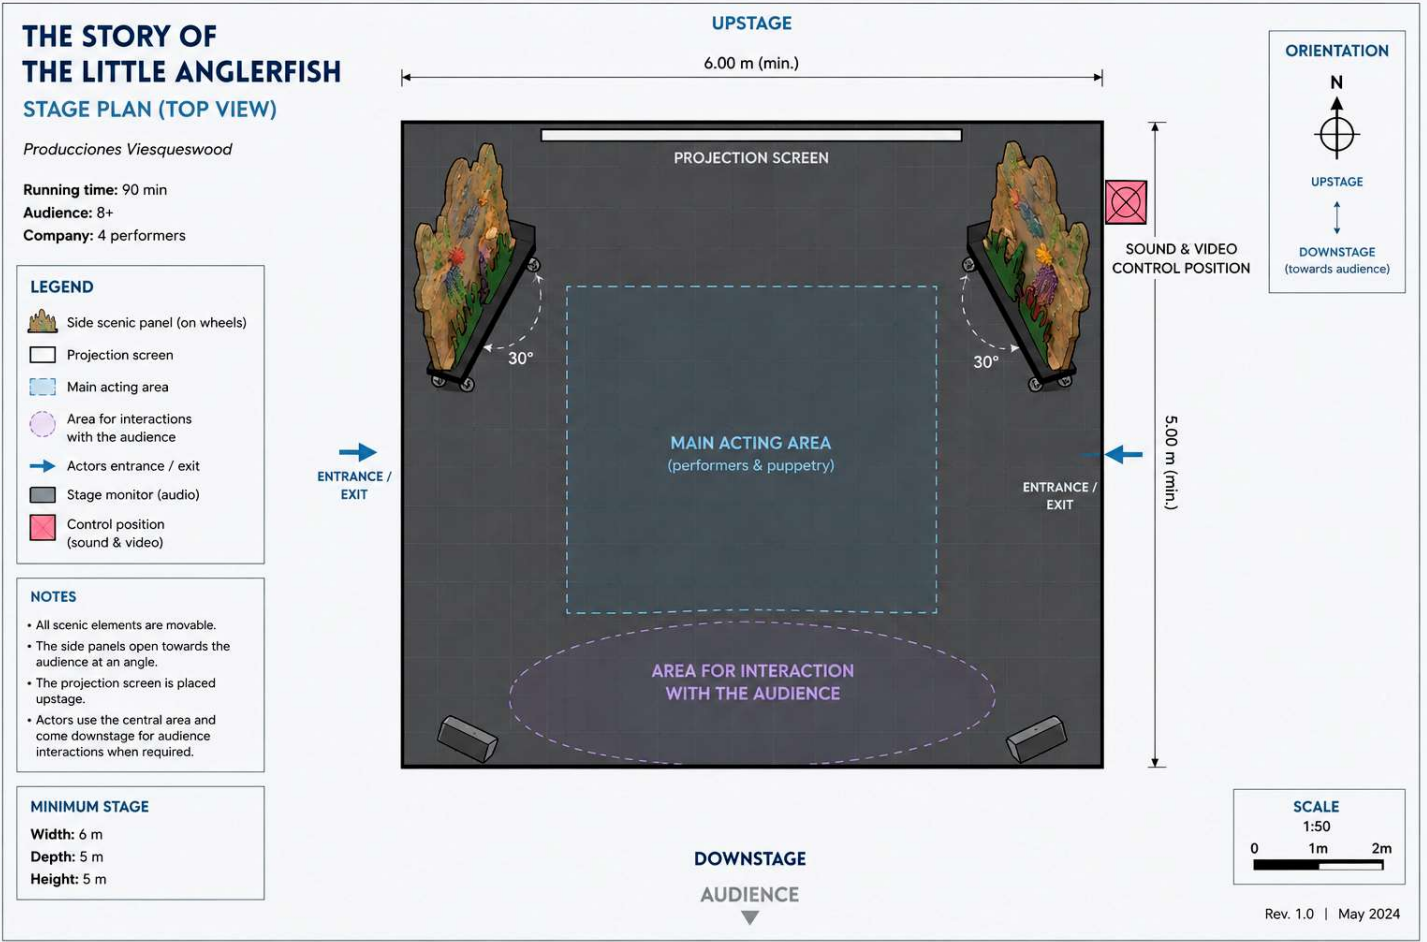


Front Elevation

THE STORY OF THE LITTLE ANGLERFISH

FRONT ELEVATION

Producciones Viesqueswood

Running time: 90 min
Audience: 8+
Company: 4 performers

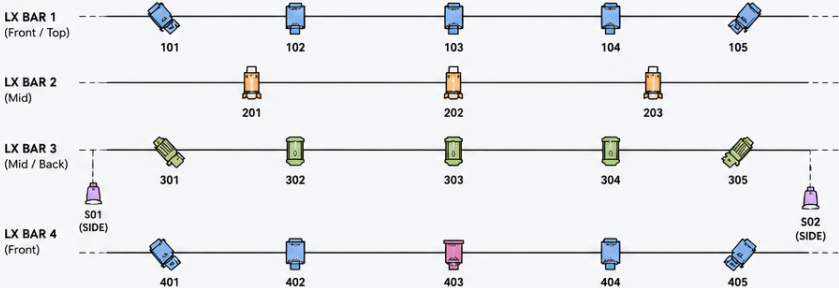

LEGEND	
	PC 1kW PC Spotlight
	PR Profile / Ellipsoidal
	PAR PAR 64 (MFL)
	FR Fresnel
	LED LED PAR / Wash
	FOH Front of House Light



MINIMUM STAGE

Width: 6 m
Depth: 5 m
Height: 5 m

NOTES

- All scenic elements are movable.
- Side panels are placed on each side of the stage, slightly angled towards the audience (approx. 30°).
- Projection screen is placed upstage.
- Actors use the central area and come downstage for audience interactions when required.

SCALE

1:50

0 1m 2m 3m

Rev. 1.0 | May 2024